


EXHIBIT 6

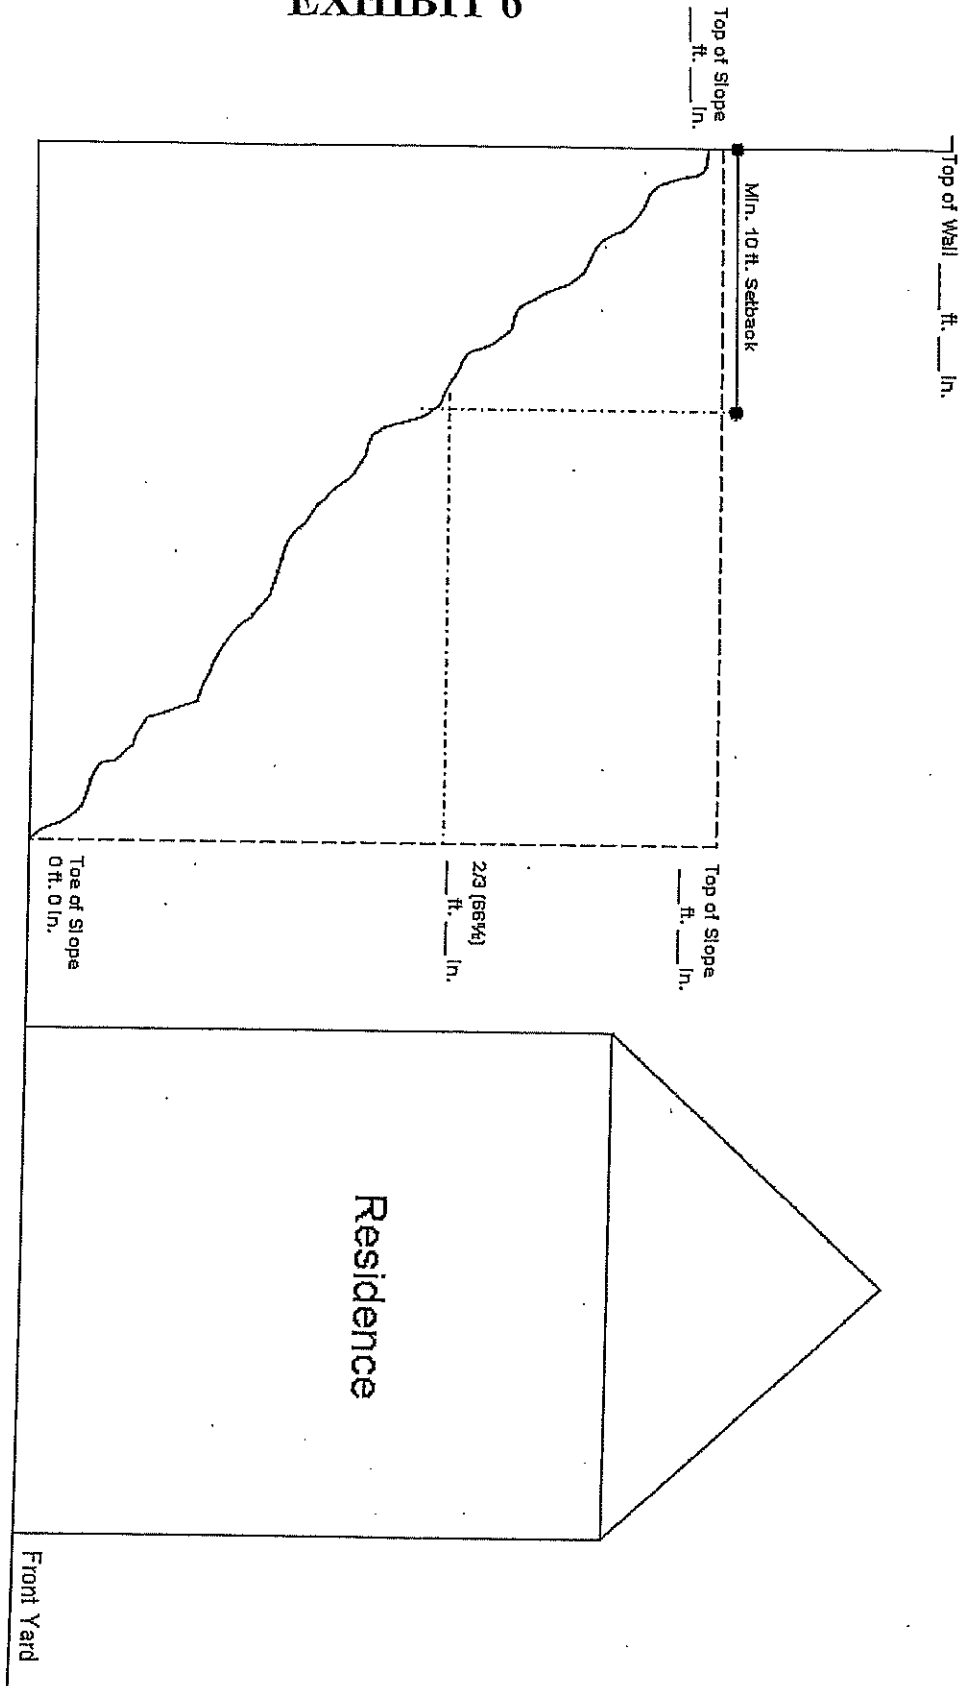

V.G.6.(b) Slope Improvement Exhibit