


EXHIBIT 6

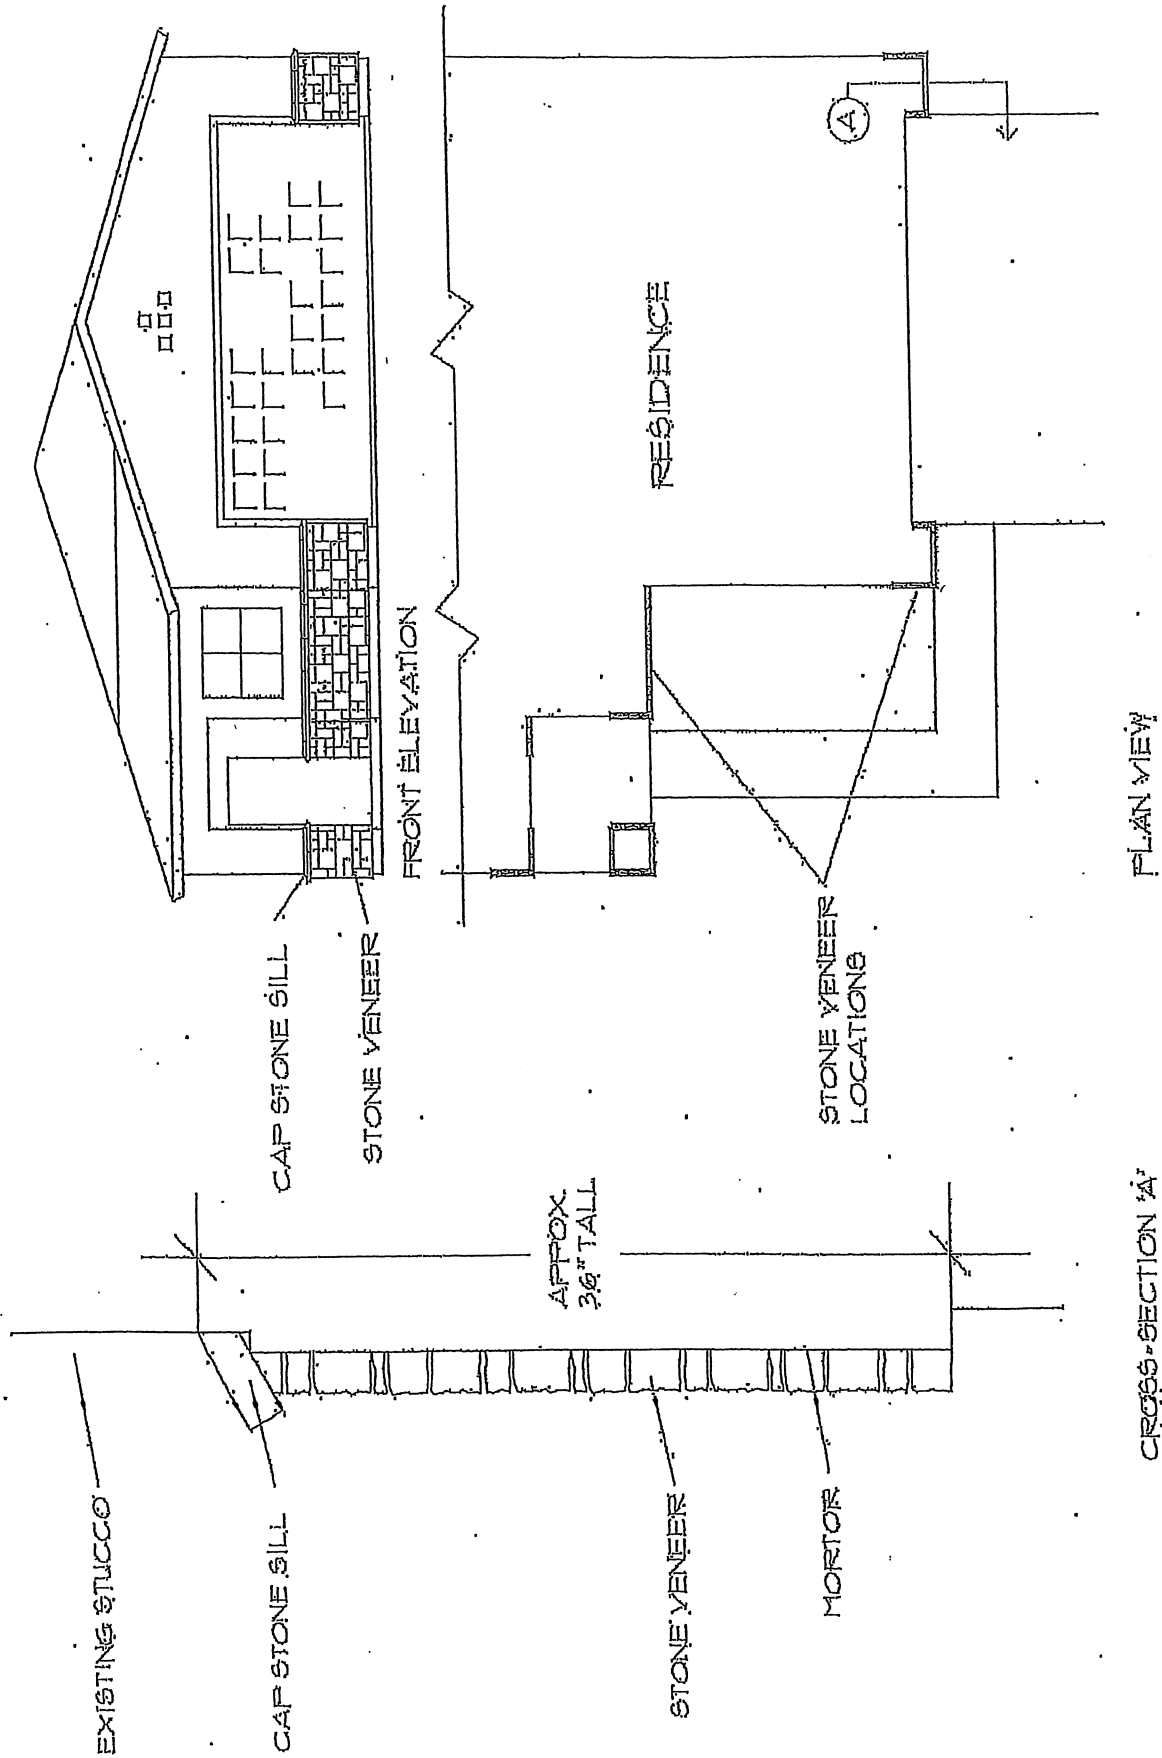

PLAN VIEW

CROSS-SECTION 'A'